


NOTES:

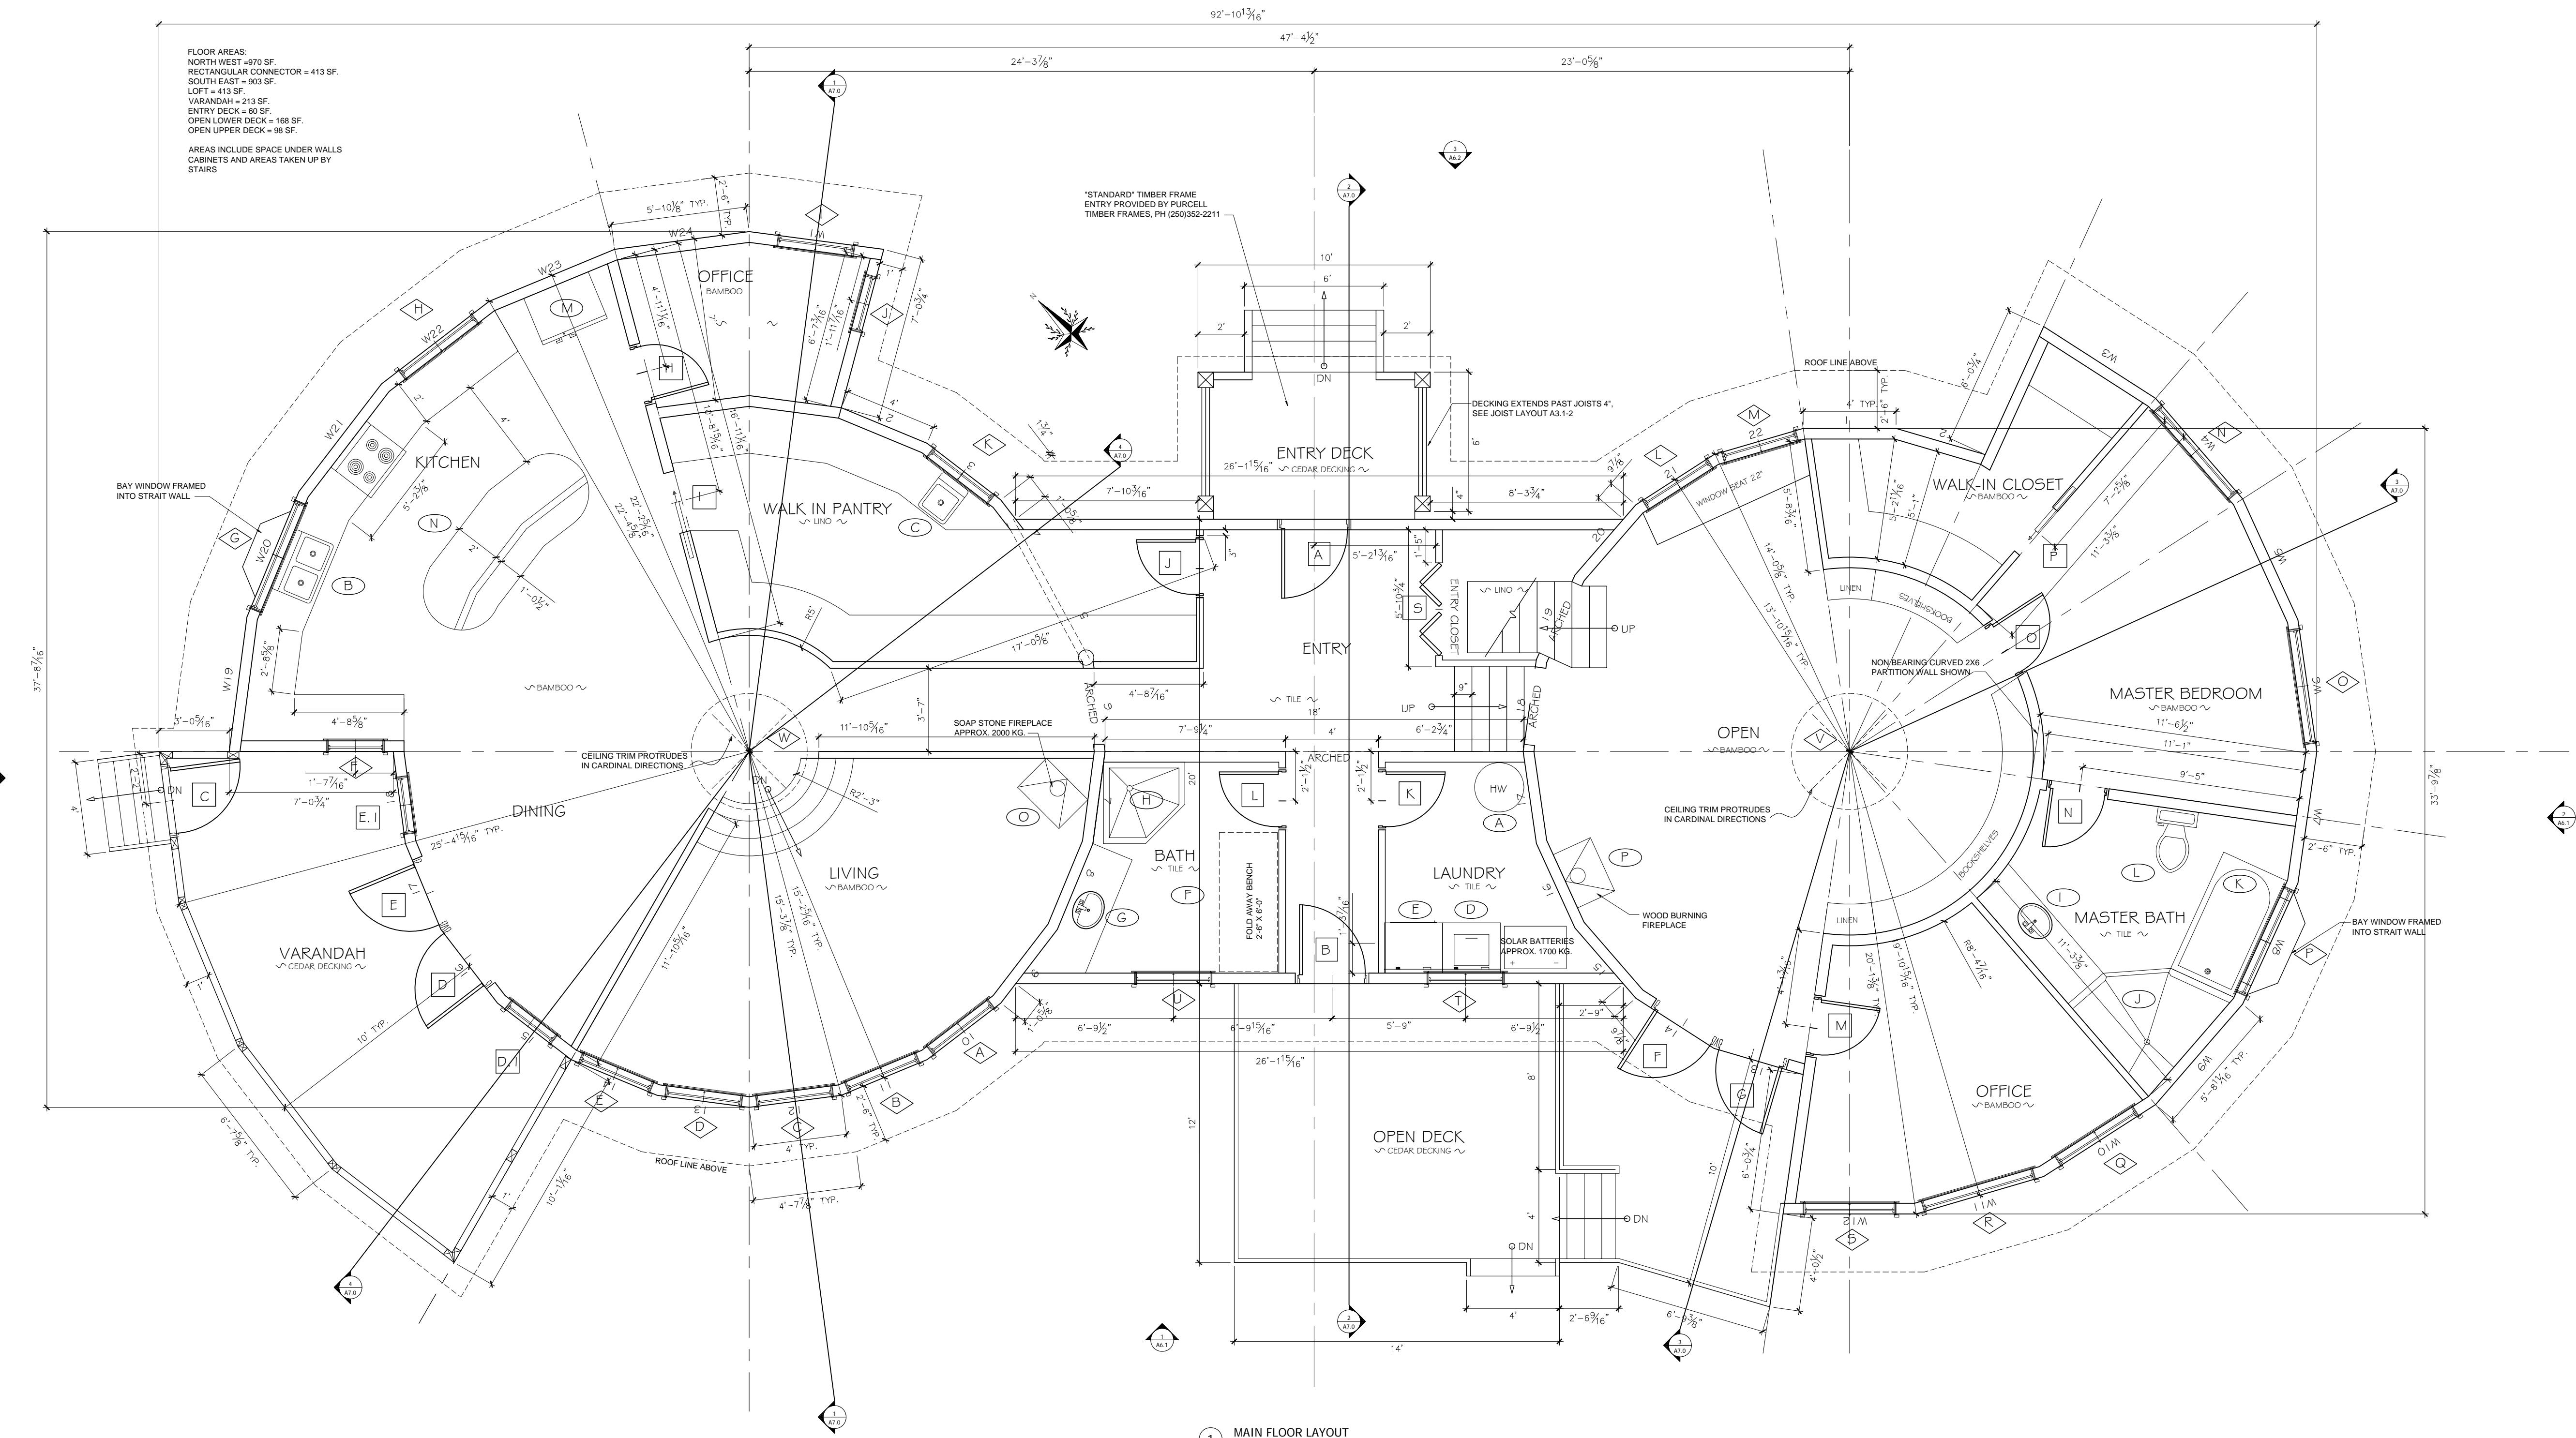


FLOOR AREAS:
NORTH WEST = 970 SF.
RECTANGULAR CONNECTOR = 413 SF.
SOUTH EAST = 903 SF.
LOFT = 413 SF.
VARANDAH = 213 SF.
ENTRY DECK = 60 SF.
OPEN LOWER DECK = 188 SF.
OPEN UPPER DECK = 98 SF.

AREAS INCLUDE SPACE UNDER WALLS
CABINETS AND AREAS TAKEN UP BY
STAIRS

STANDARD TIMBER FRAME
ENTRY PROVIDED BY PURCELL
TIMBER FRAMES, PH (250)352 2211

1 MAIN FLOOR LAYOUT
Scale: 1/4" = 1'-0"

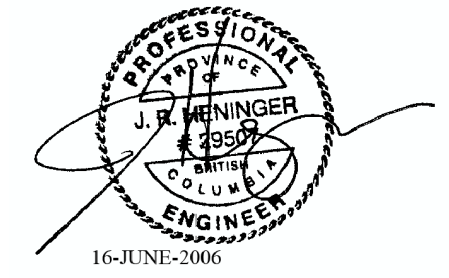


PLOT TO ARCH D - 24'x36'

CONTACTS:
SELKIRK TRUSS LTD., 1-888-688-7677
PURCELL TIMBER FRAMES, 1-800-655-5574
HENINGER ENGINEERING, 1-403-503-1212
PARKER ISLAND BUILDING INSPECTOR, ROBERT GUTIERREZ, 1-250-360-3230
HAKIM HOME, 1-604-628-8211


PROJECT:	HAKIM RESIDENCE
SITE ADDRESS:	PARKER ISLAND BC
LOT 25, DISTRICT LOT 9,	
PLAN 45606, PID 008 538 671,	
MAILING ADDRESS:	292-5555 13 A AVE.
	DELTA BC
	V4M 2E7
DWG. TITLE:	MAIN FLOOR PLAN
DATE:	JUNE 15, 2006
SCALE:	1/4" = 1'-0"
DRAWN BY:	MD
CHECKED BY:	LC
DWG. NO.:	A4.1

NOTES:

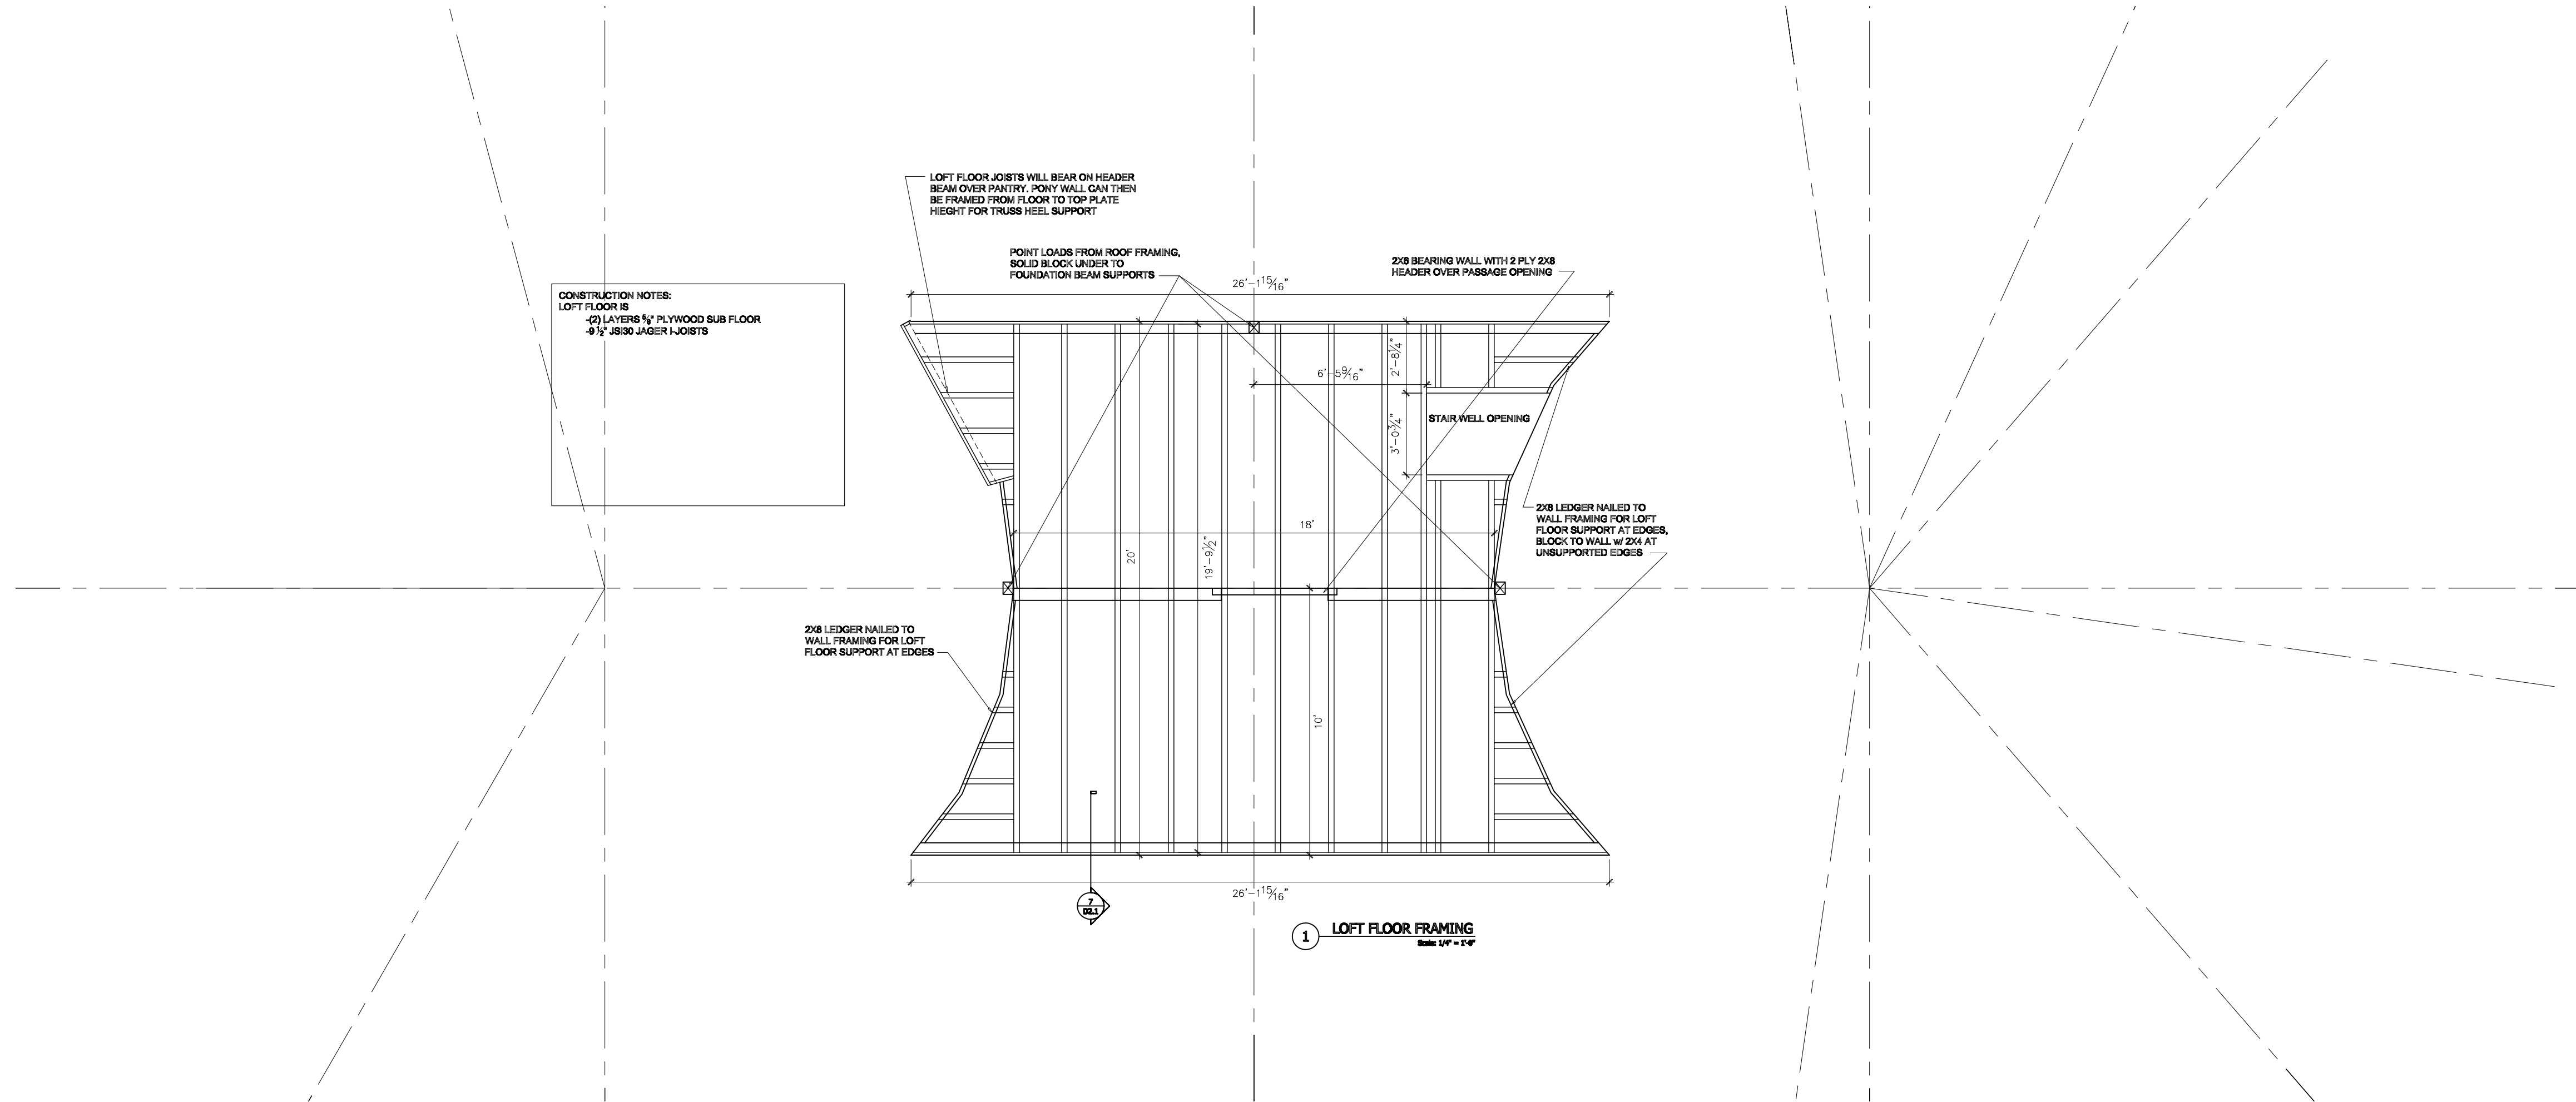


CONSTRUCTION NOTES:
LOFT FLOOR IS:
- (2) LAYERS 1/2\"/>

1 LOFT FLOOR FRAMING
Scale: 1/4\"/>

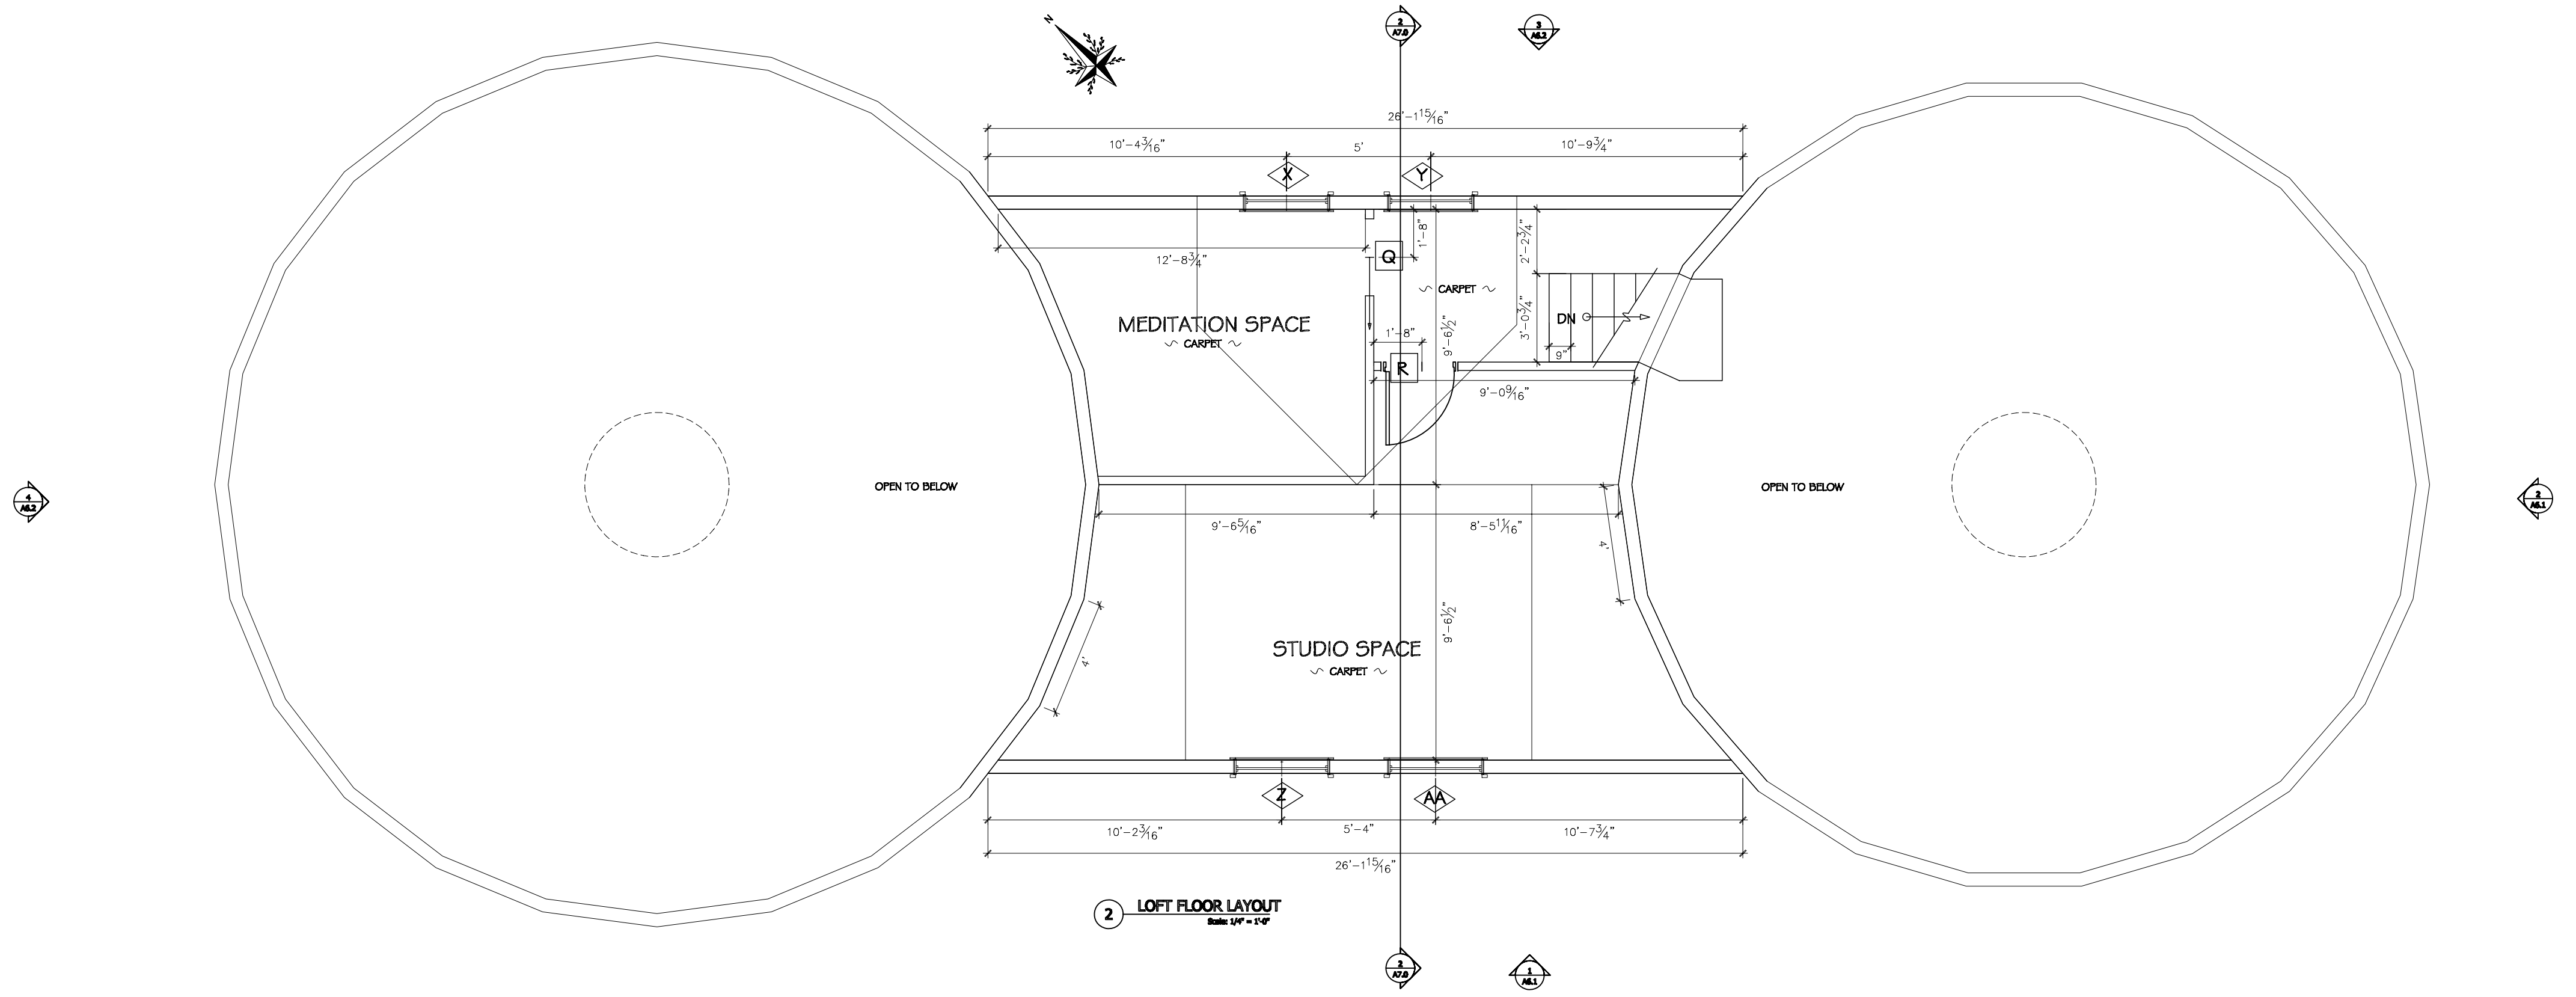

2 LOFT FLOOR LAYOUT
Scale: 1/4\"/>

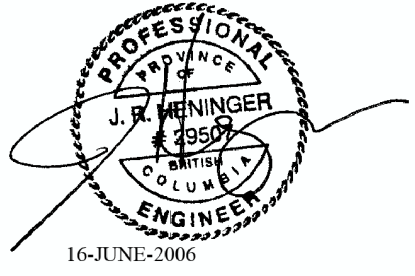

PLOT TO ARCH D -24\"/>

CONTACTS:
SELKIRK TRUSS LTD., 1-888-688-7877
PURCELL TIMBER FRAMES, 1-800-655-5574
HENINGER ENGINEERING, 1-403-503-1212
PARKER ISLAND BUILDING INSPECTOR, ROBERT GUTIERREZ, 1-250-380-3230
HAKIM HOME, 1-604-628-8211

PROJECT: HAKIM RESIDENCE
SITE ADDRESS: PARKER ISLAND BC
LOT 25, DISTRICT LOT 9,
PLAN 45606, PID 008 538 671,
MAILING ADDRESS:
292 5555 13 A Ave.
DELTA BC
V4M 2E7

DWG. TITLE: LOFT FLOOR

DATE: JUNE 15, 2006

SCALE: 1/4\"/>

DRAWN BY: MD

CHECKED BY: LC

DWG. NO.: **A4.2**