




○ Front Elevation
1/4" = 1'-0"

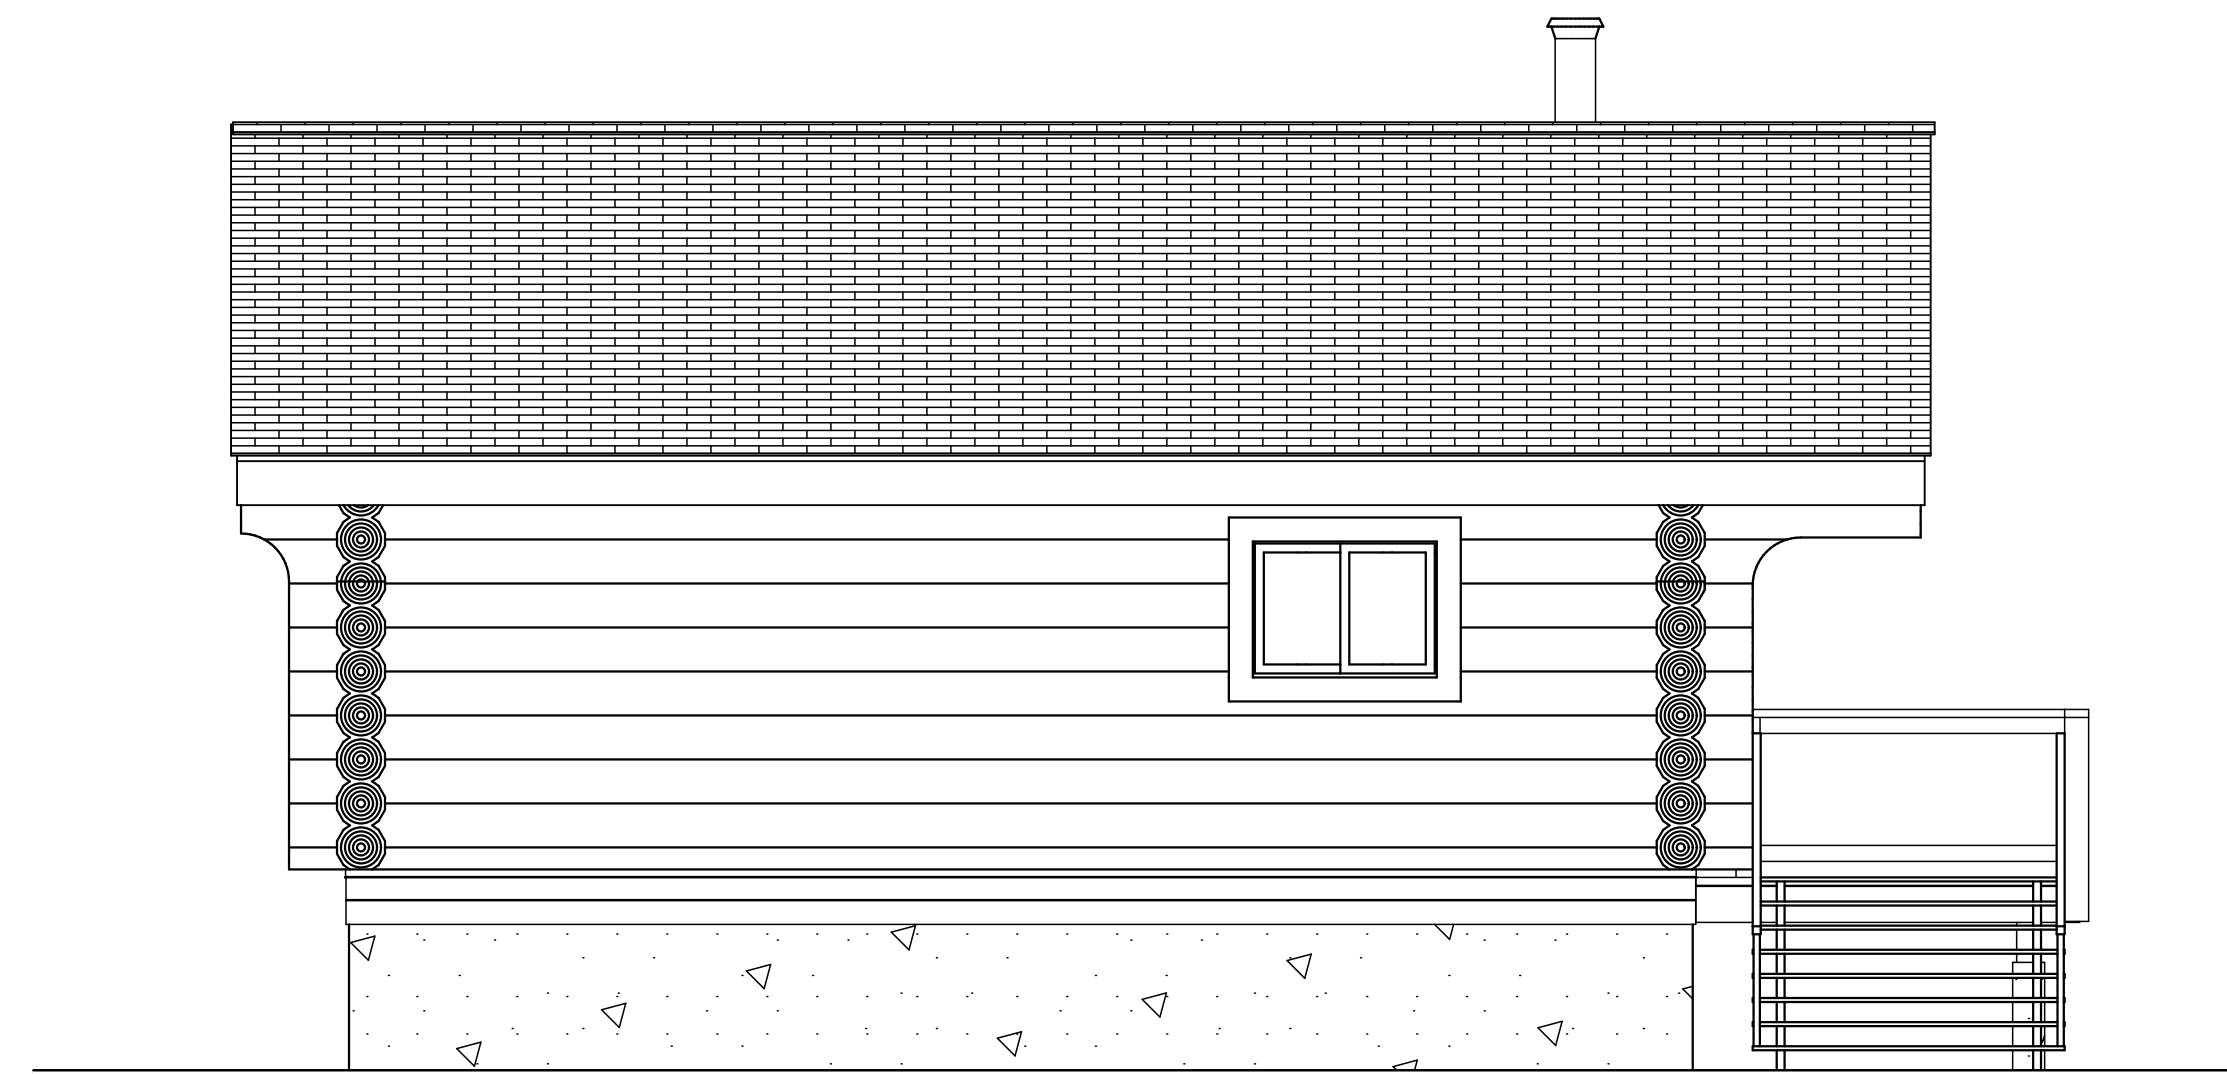


○ Left Elevation
1/4" = 1'-0"

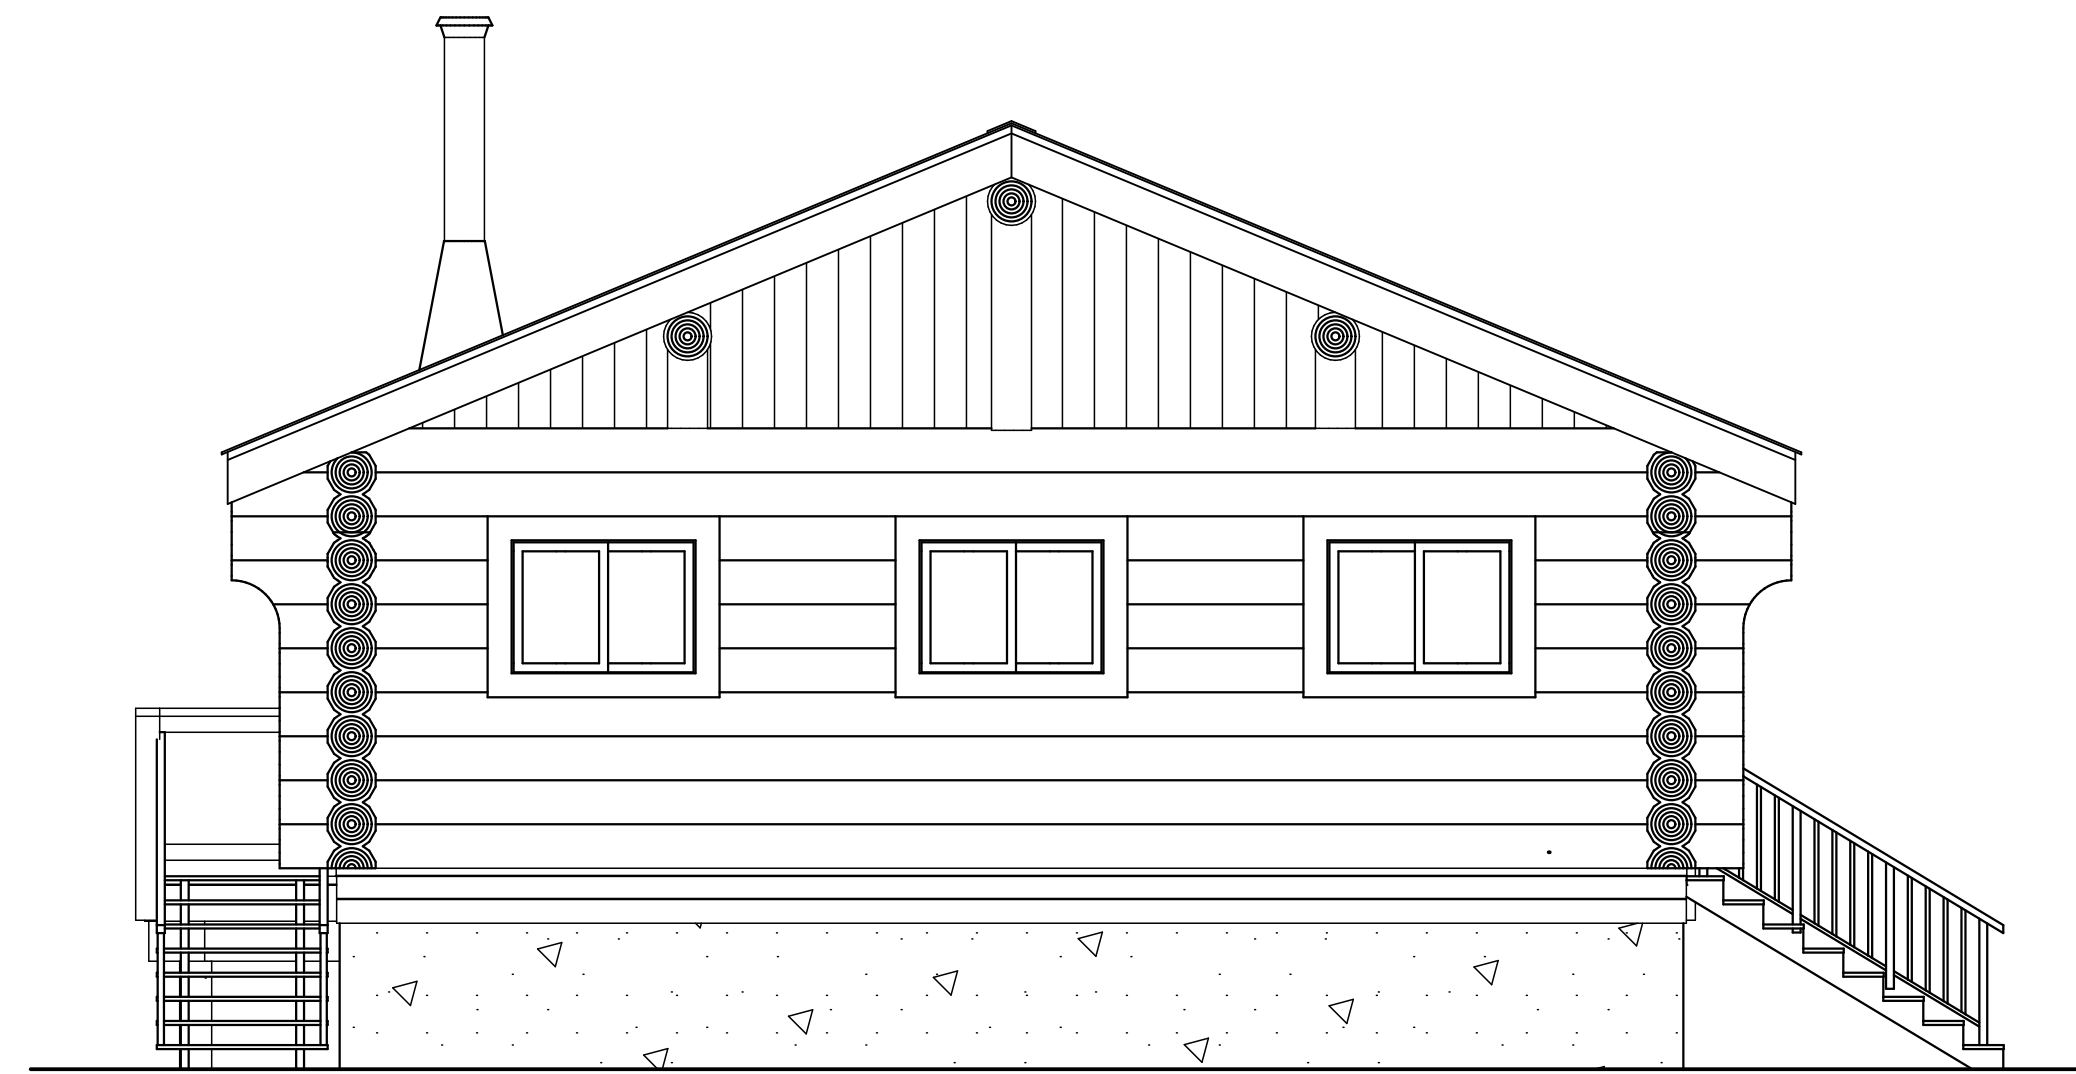


○ Rear Elevation
1/4" = 1'-0"

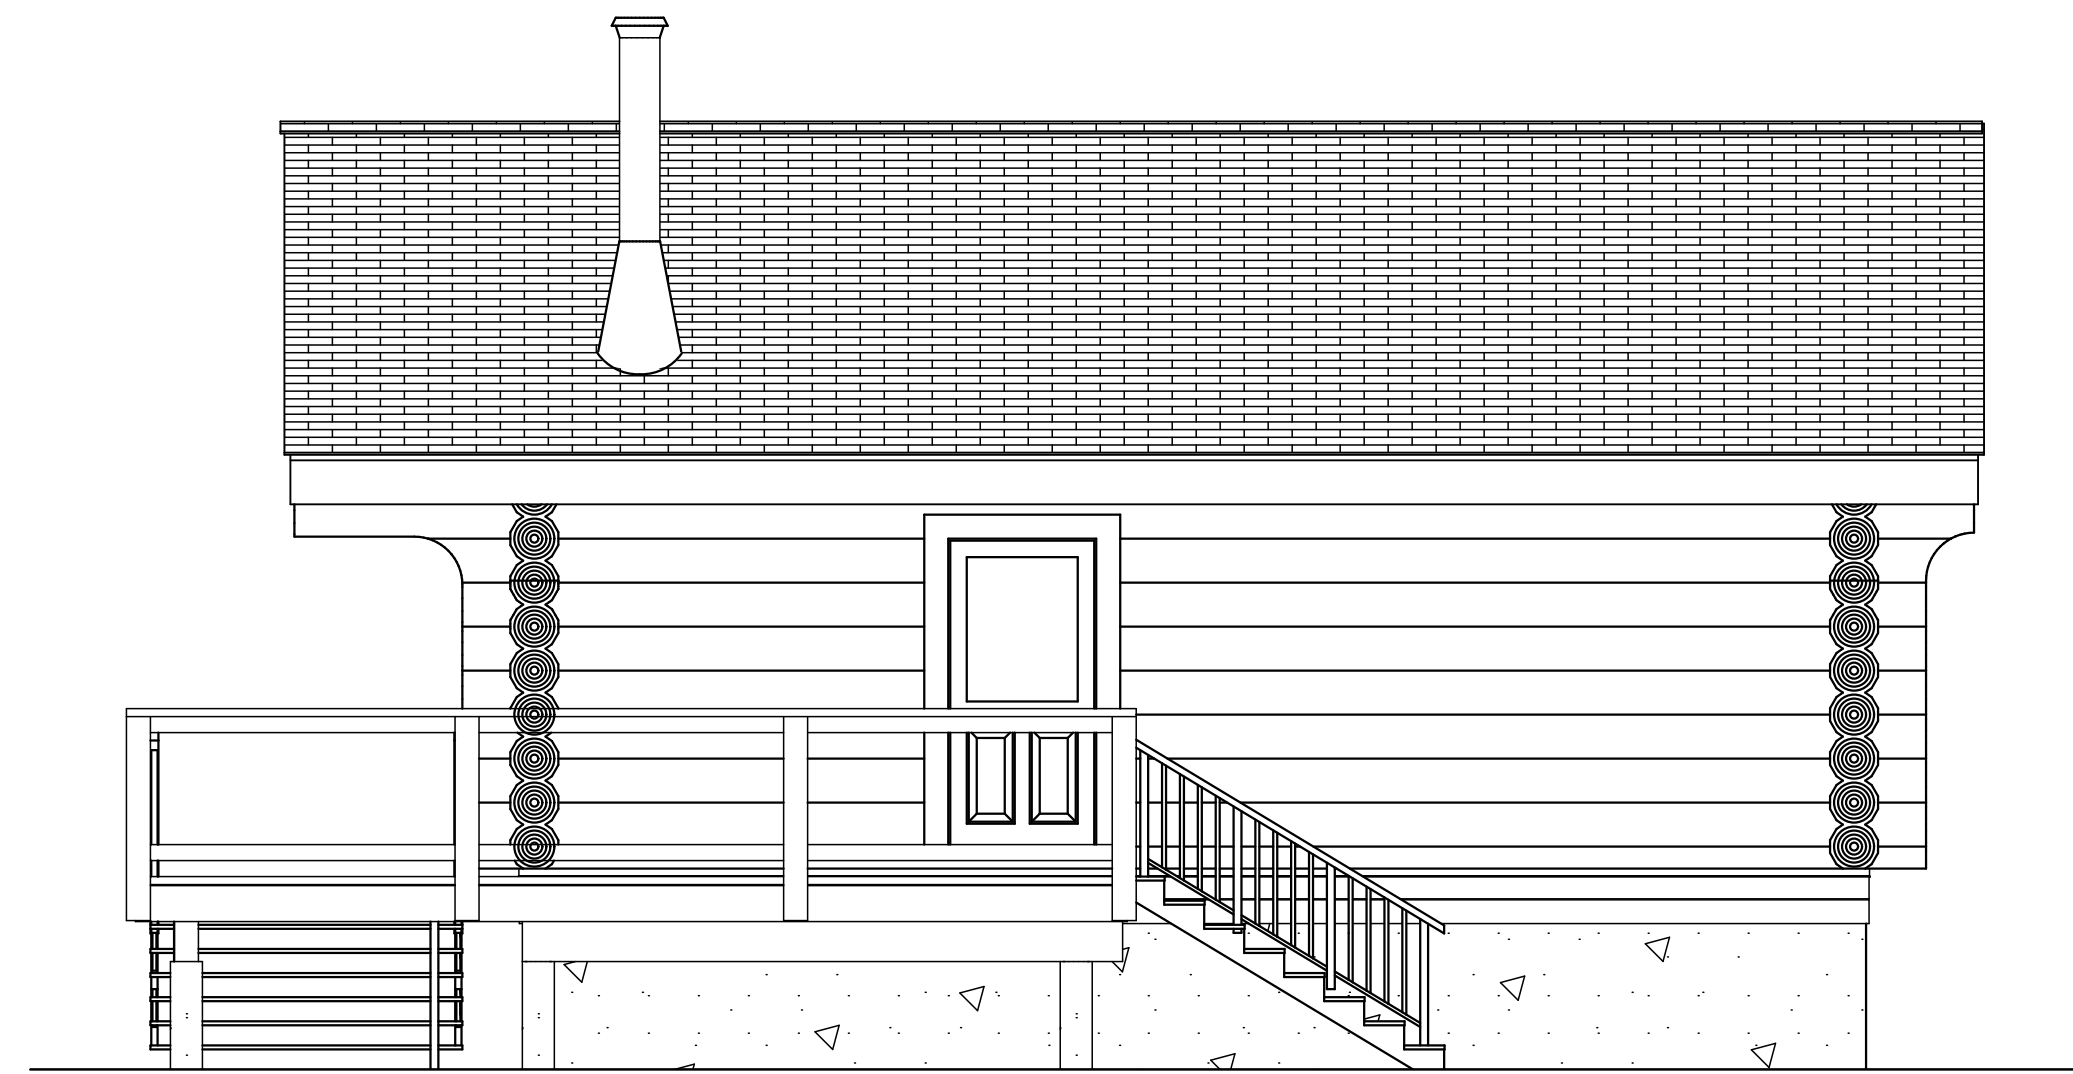

○ Right Elevation
1/4" = 1'-0"

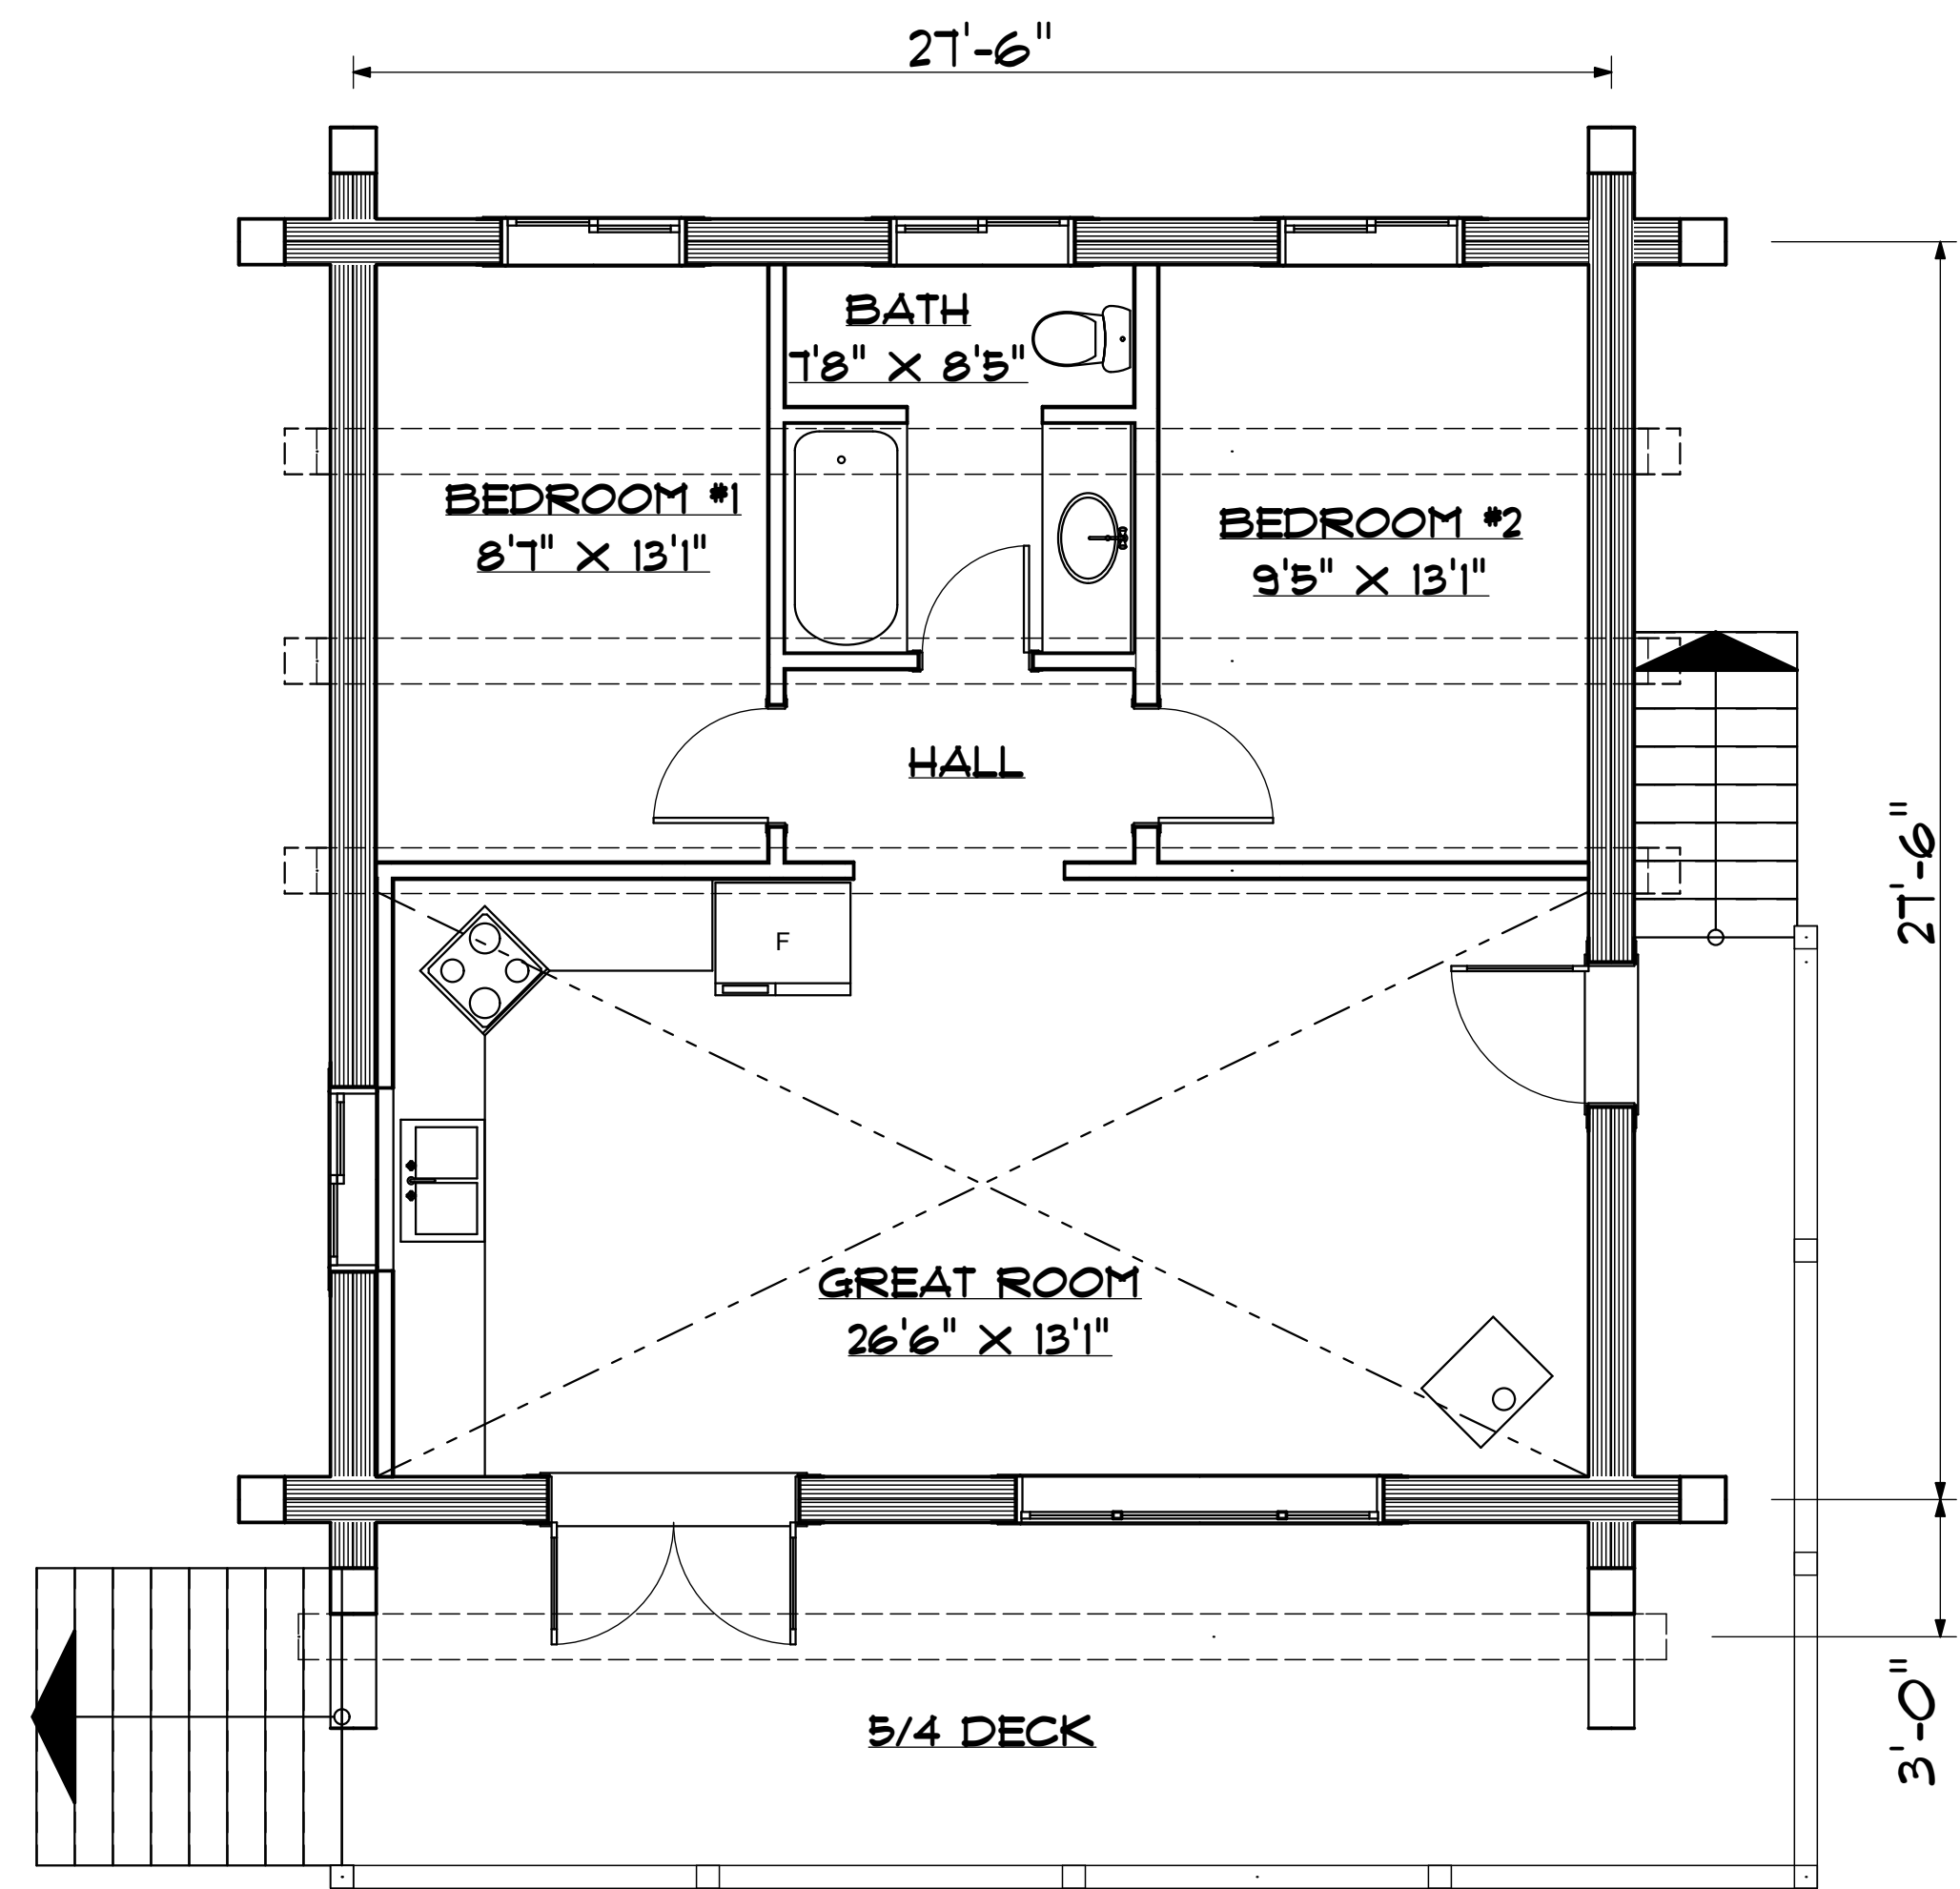

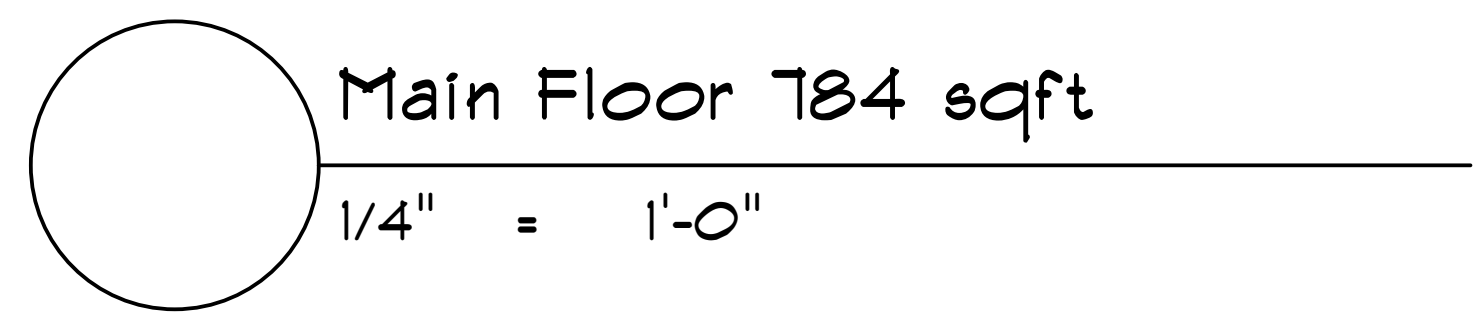
 Main Floor 784 sqft
 1/4" = 1'-0"