

PART PLAN 21043

NORTH SALT SPRING ISLAND, COWICHAN DISTRICT

Deposited in the Land Registry Office at Victoria, B.C.
 this 19th day of June 1968

H. Kennedy
 Registrar


14258-0

Scale ~ 1" ~ 100'

Legend

Bearings astronomic derived from Plan 21042

- OAP Denotes aluminium post in rock found
- OIP Denotes iron post found
- IP Denotes iron post set

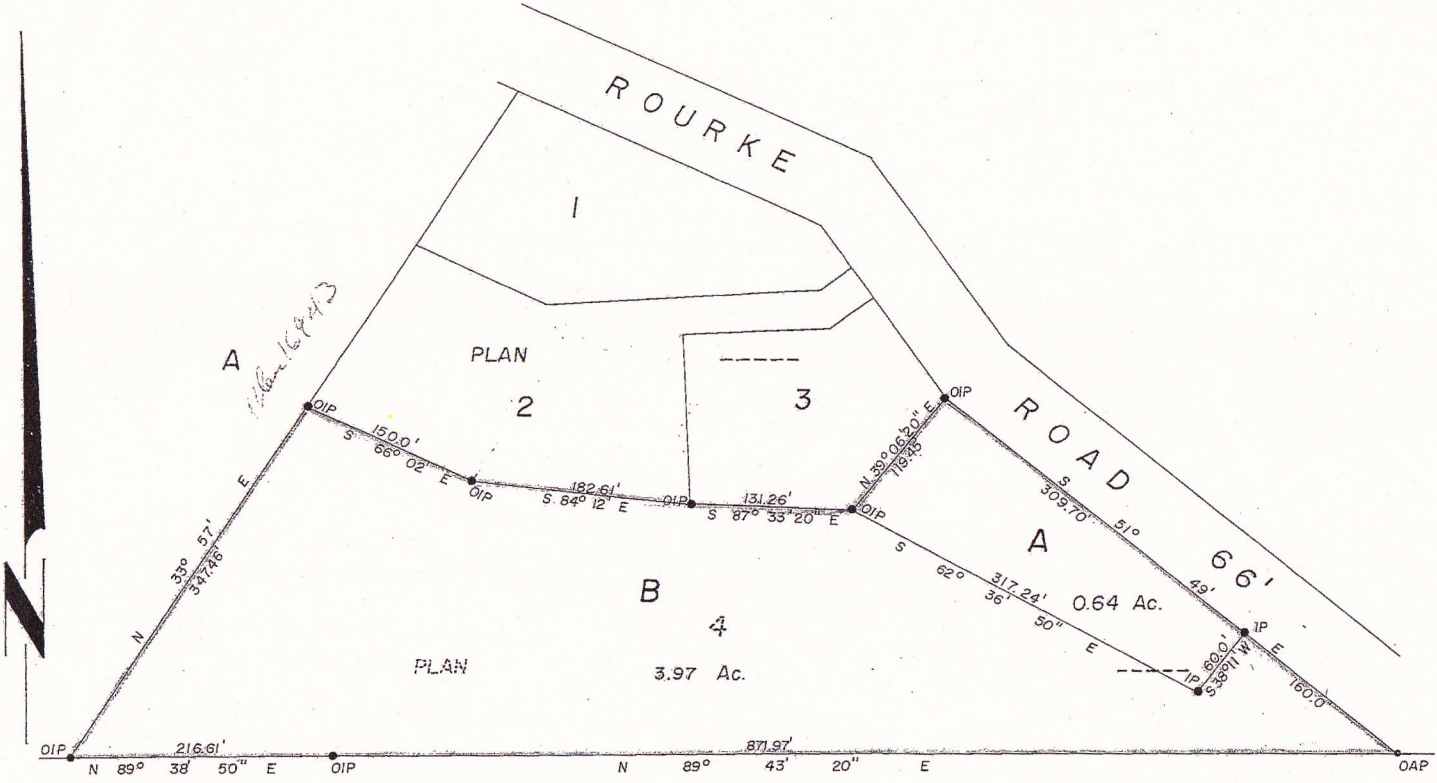

Reapproved May 28 1968
 MGEIstm

PCL B

Approved under the Land Registry Act
 this 13th day of May 1968

MGEIstm

Approving Officer, for the
 Department of Highways

Owner: *Arthur Stanley Hudson*
 Arthur Stanley Hudson

Owner: *Emily Margaret Hudson*
 Emily Margaret Hudson

I, PHILIP DANGAR WILLIAMS, of the City of Victoria,
 British Columbia Land Surveyor, make oath and say
 that I was present at and did personally superintend
 the survey represented by this plan and that the survey
 and plan are correct. The said survey was completed on
 the 2nd day of May 1968

Sworn before me *William*

this 8th day of May 1968

B.C.L.S.